


REV.	DESCRIPTION		DATE	APPROVED
#3	REVSD PER MRKUP	AK	02/08/01	GCK
#4	MATL WAS CRS; FIN WAS BRIGHT NICKEL	RCM	3/1/01	GCK
#5	CHMFR .05 X .05 WAS R .10	AK	4/10/01	GCK
#6	REVISED PER MARK-UP	PEI	9/14/01	GCK

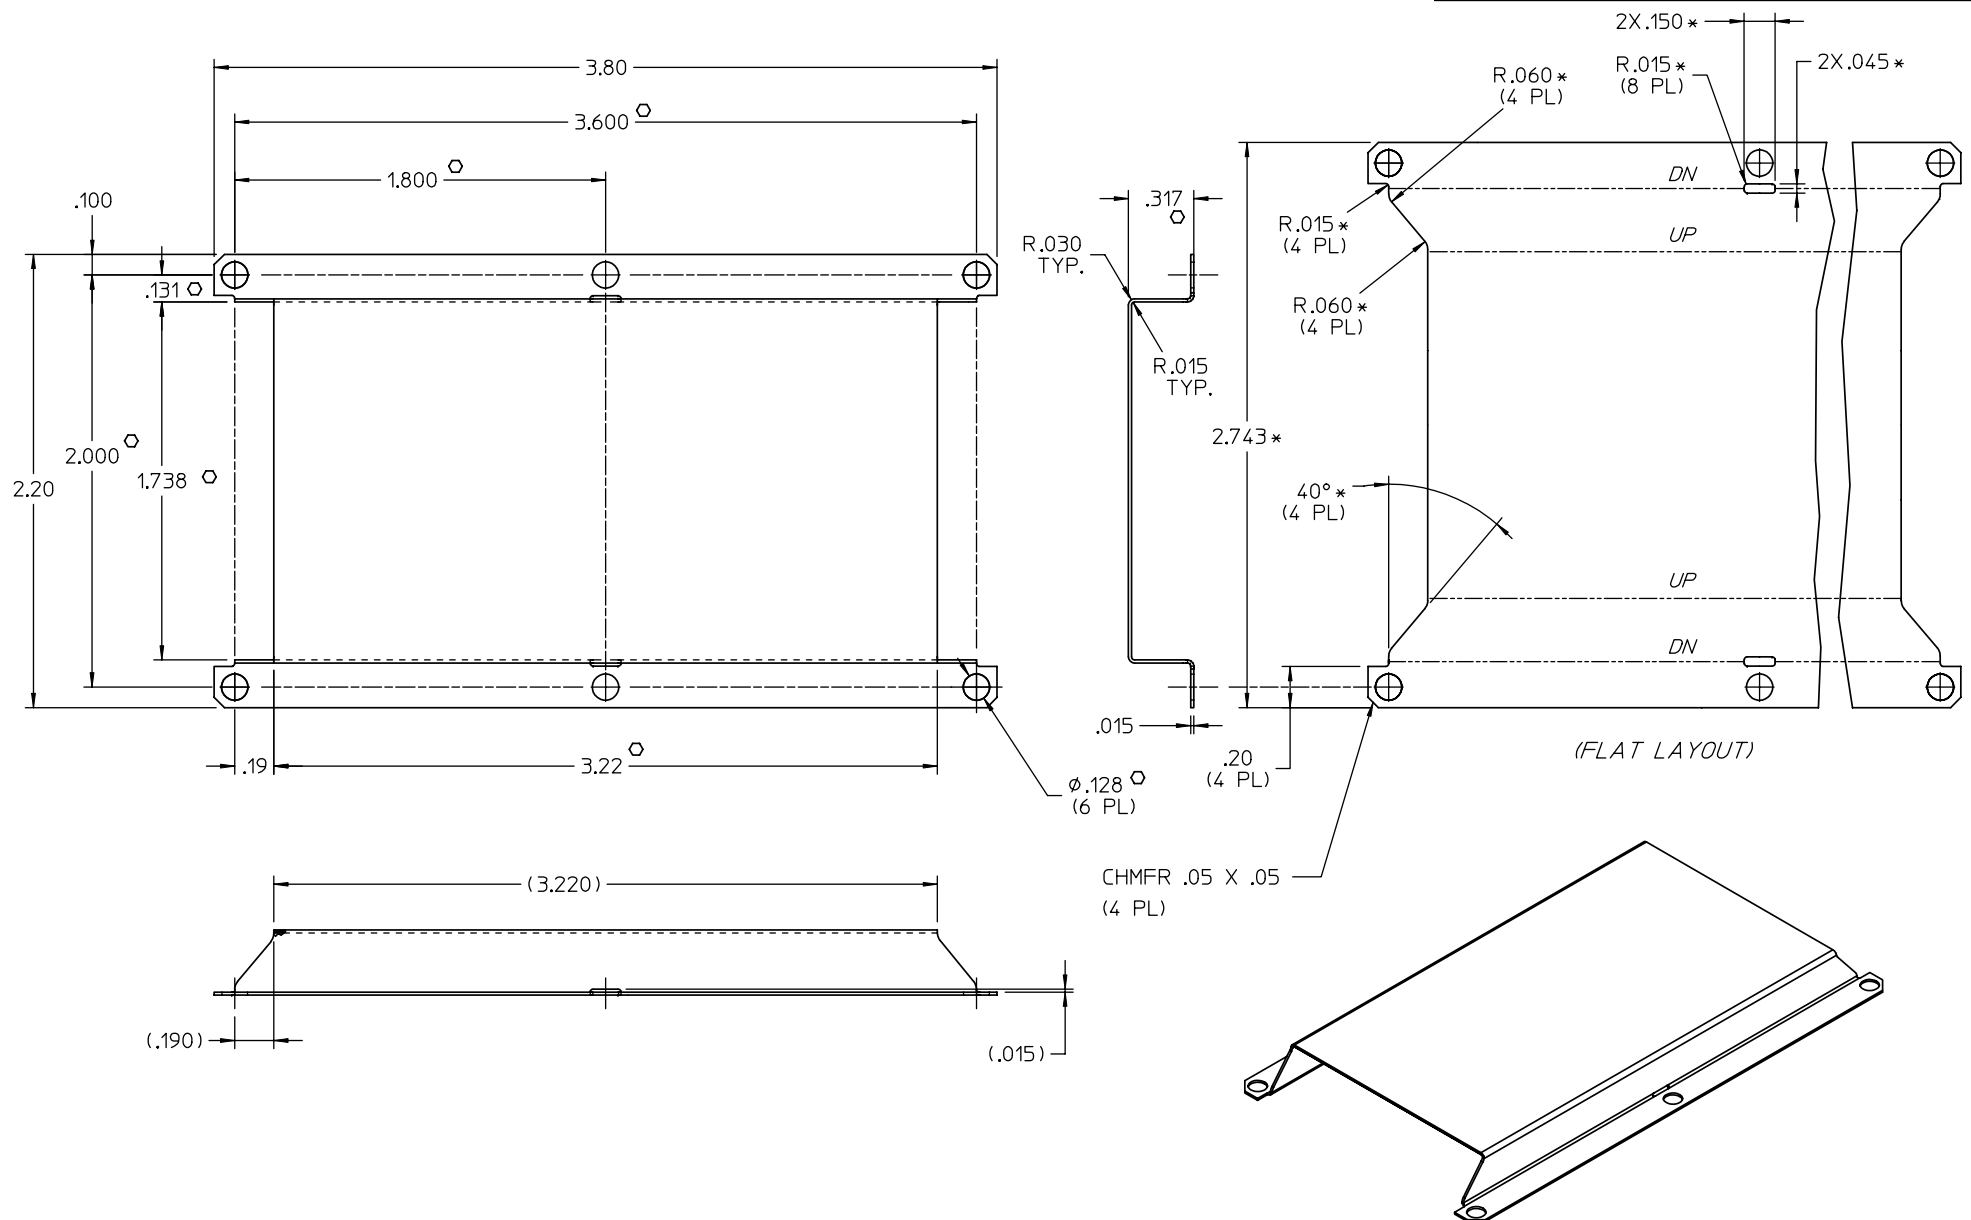

NOTES:

1. MATERIAL: ALUMINUM- (.015) THK, 5052
2. REMOVE BURRS & SHARP EDGES
3. "*" DIMENSIONS ARE NOT FOR VICOR INSPECTION.
4. "O" DENOTES CRITICAL CHARACTERISTICS FOR LOT INSPECTION.
5. FINISH: CLEAR CHROMATE

DRAWN BY <i>RCM</i>		DATE <i>11/10/00</i>		 MODULE SHIELD MAXI	
UNLESS OTHERWISE SPECIFIED DIMENSIONS ARE IN INCHES- TOLERANCES ARE: FRACTIONS DECIMALS ANGLES ±1/64 ±.01 ±° .XXX+ .005					
THIRD ANGLE PROJECTION 		SIZE C	FSCM NO. 67131	DWG NO. 21314	REV #6
DO NOT SCALE DRAWING		SCALE 2X		SHEET 1 OF 1	