


REV.	DESCRIPTION	DATE	APPROVED
#1	DRAWN FOR DEVELOPMENT RCM	11/10/00	GCK
#2	REVSD PER MRKUP AK	02/12/01	GCK
#3	MATL WAS CRS; FIN WAS BRIGHT NICKEL RCM	3/1/01	GCK
#4	SQUARE CORNERS WERE ROUNDED DPK	4/10/01	GCK
#5	REVISED PER MARK-UP PEI	9/14/01	GCK

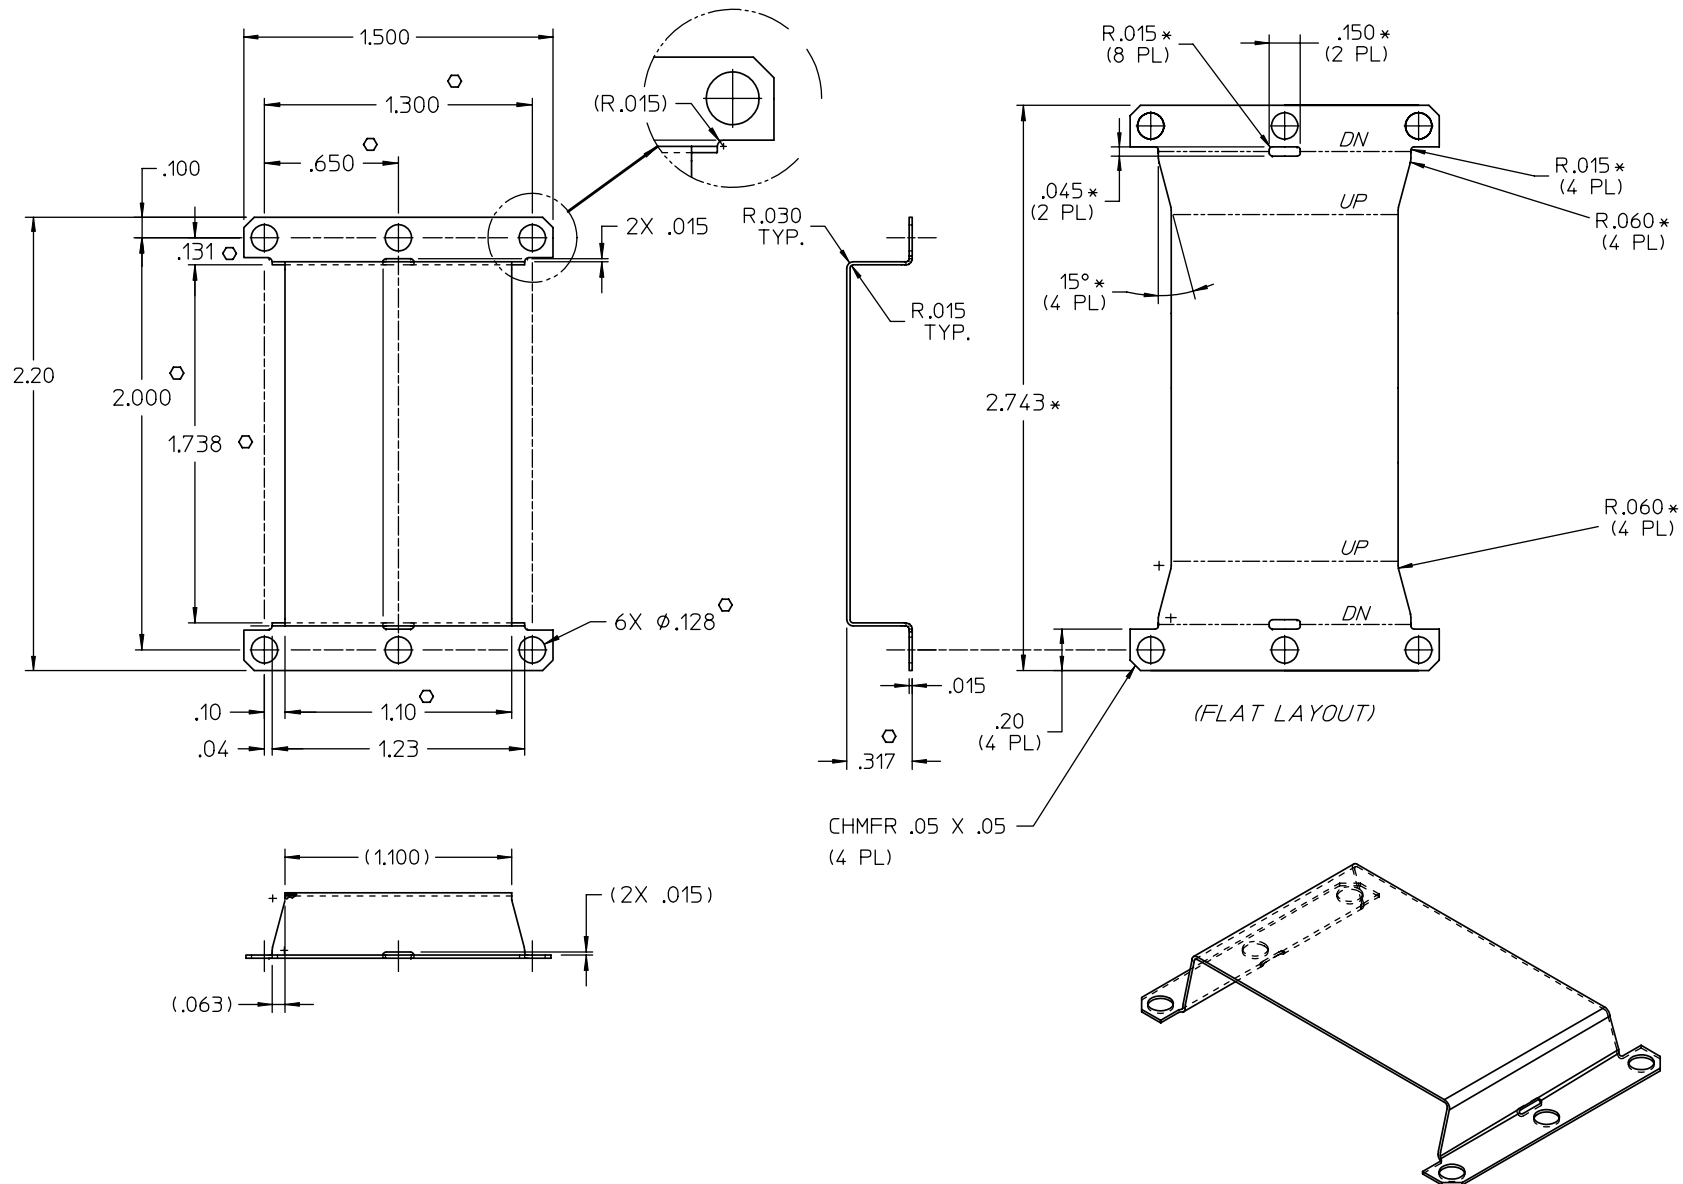

1. MATERIAL: ALUMINUM- (.015) THK, 5052
2. REMOVE BURRS & SHARP EDGES
3. "*" DIMENSIONS ARE NOT FOR VICOR INSPECTION.
4. "O" DENOTES CRITICAL CHARACTERISTICS FOR LOT INSPECTION.
5. FINISH: CLEAR CHROMATE

DRAWN BY <i>RCM</i>	DATE <i>11/10/00</i>	
UNLESS OTHERWISE SPECIFIED DIMENSIONS ARE IN INCHES- TOLERANCES ARE: FRACTIONS DECIMALS ANGLES <i>+1/64 .00X+.01 ° ±</i> <i>XXX+-.005</i>		MODULE SHIELD MINI
THIRD ANGLE PROJECTION 	SIZE C	FSCM NO. 67131
DO NOT SCALE DRAWING	2X	DWG NO 21313
		REV #5
		SHEET 1 OF 1